



This document should not be relied on or used in circumstances other than those for which it was prepared. Ward McHugh Associates accepts no responsibility for this document to any parties other than the person by whom it was commissioned. Do not scale from this drawing. All dimensions to be checked on site. Report any discrepancies immediately.

PRELIMINARY	<input checked="" type="checkbox"/>	TENDER			
DRAWN	MO	DATE	SEPT 07	CONSTRUCTION	
CHECKED BY	MO	DATE	SEPT 07		
APPROVED BY	WJW	DATE	SEPT 07		

REV	DATE	DESCRIPTION	DRAWN	CHECKED	APPROVED
P1	15-10-07	First Issue	MO	MO	TW
P2	16-10-07	Level 4 added, drawing title changed, internal spaces revised, sanitary room combined	MO	MO	TW
P3	09-11-07	Level 3 revised, main access down, stair access revised, kitchen doors added, Level 4 Disposed for added control room added access steps added	MO	MO	TW

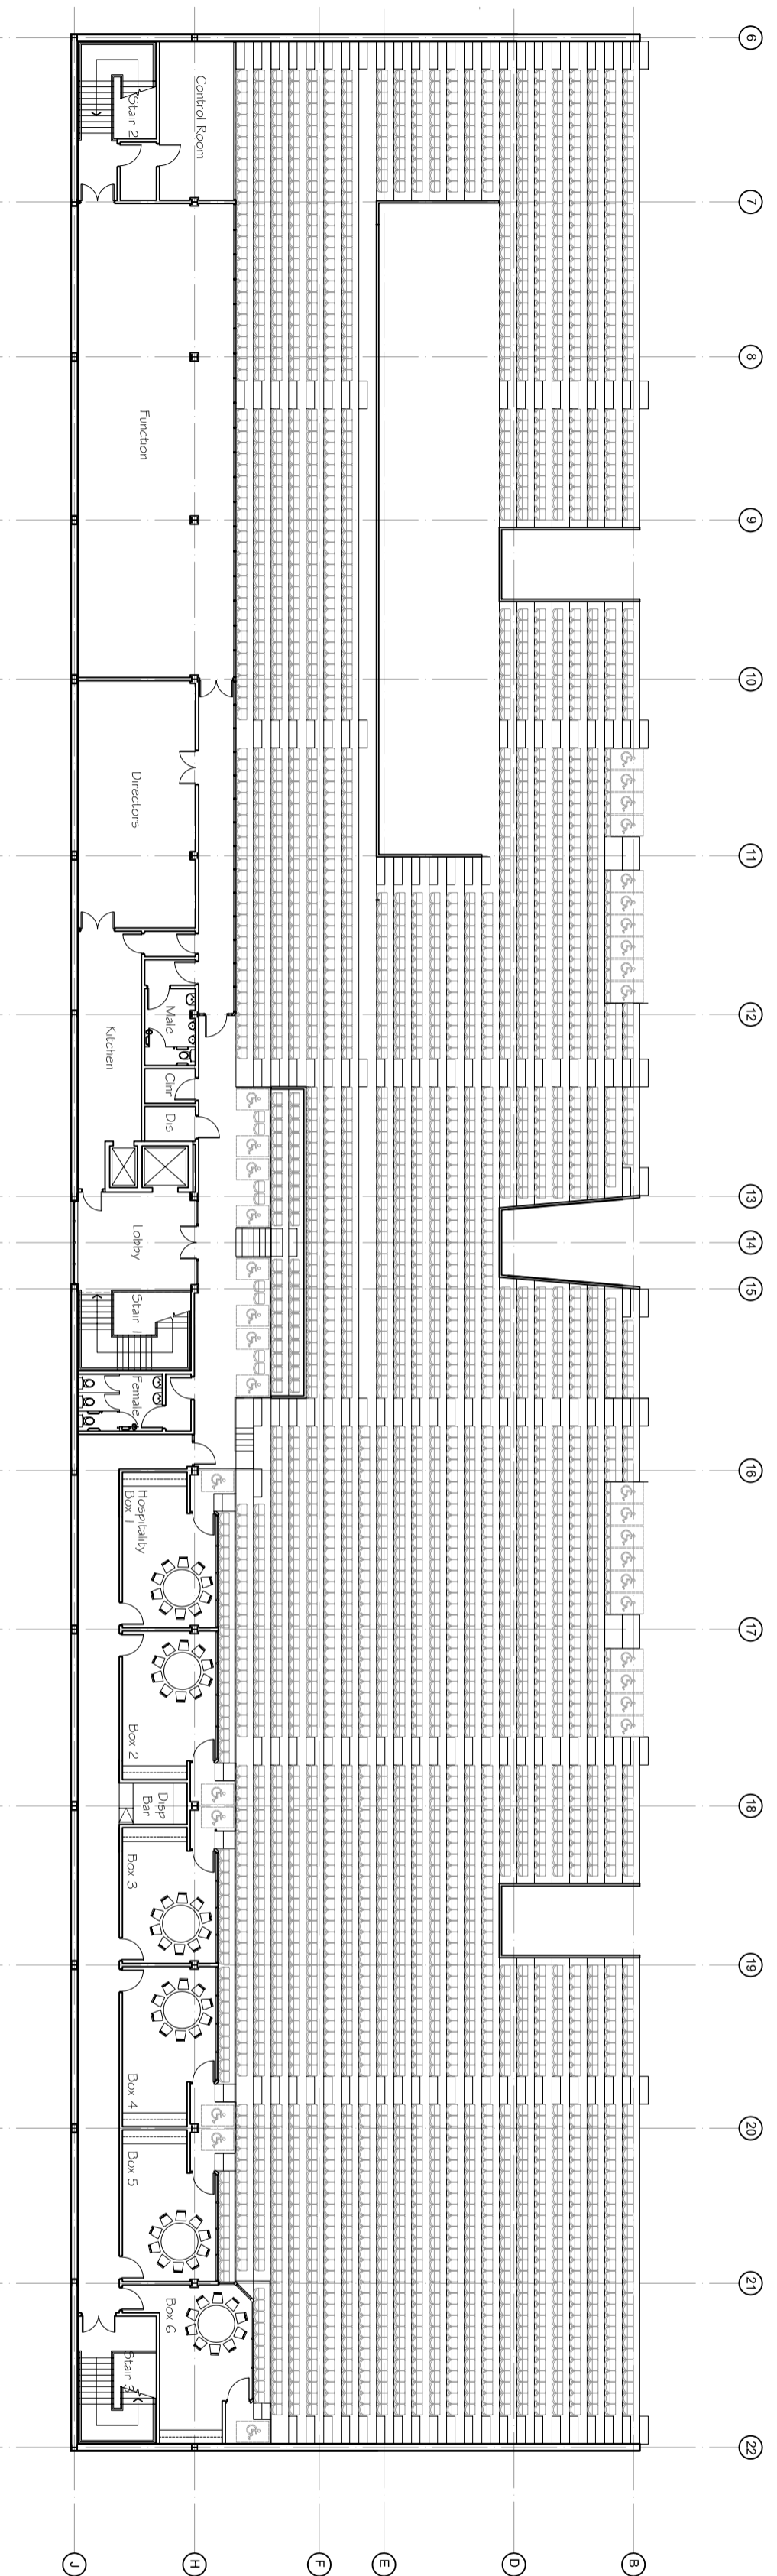

LEVEL 4

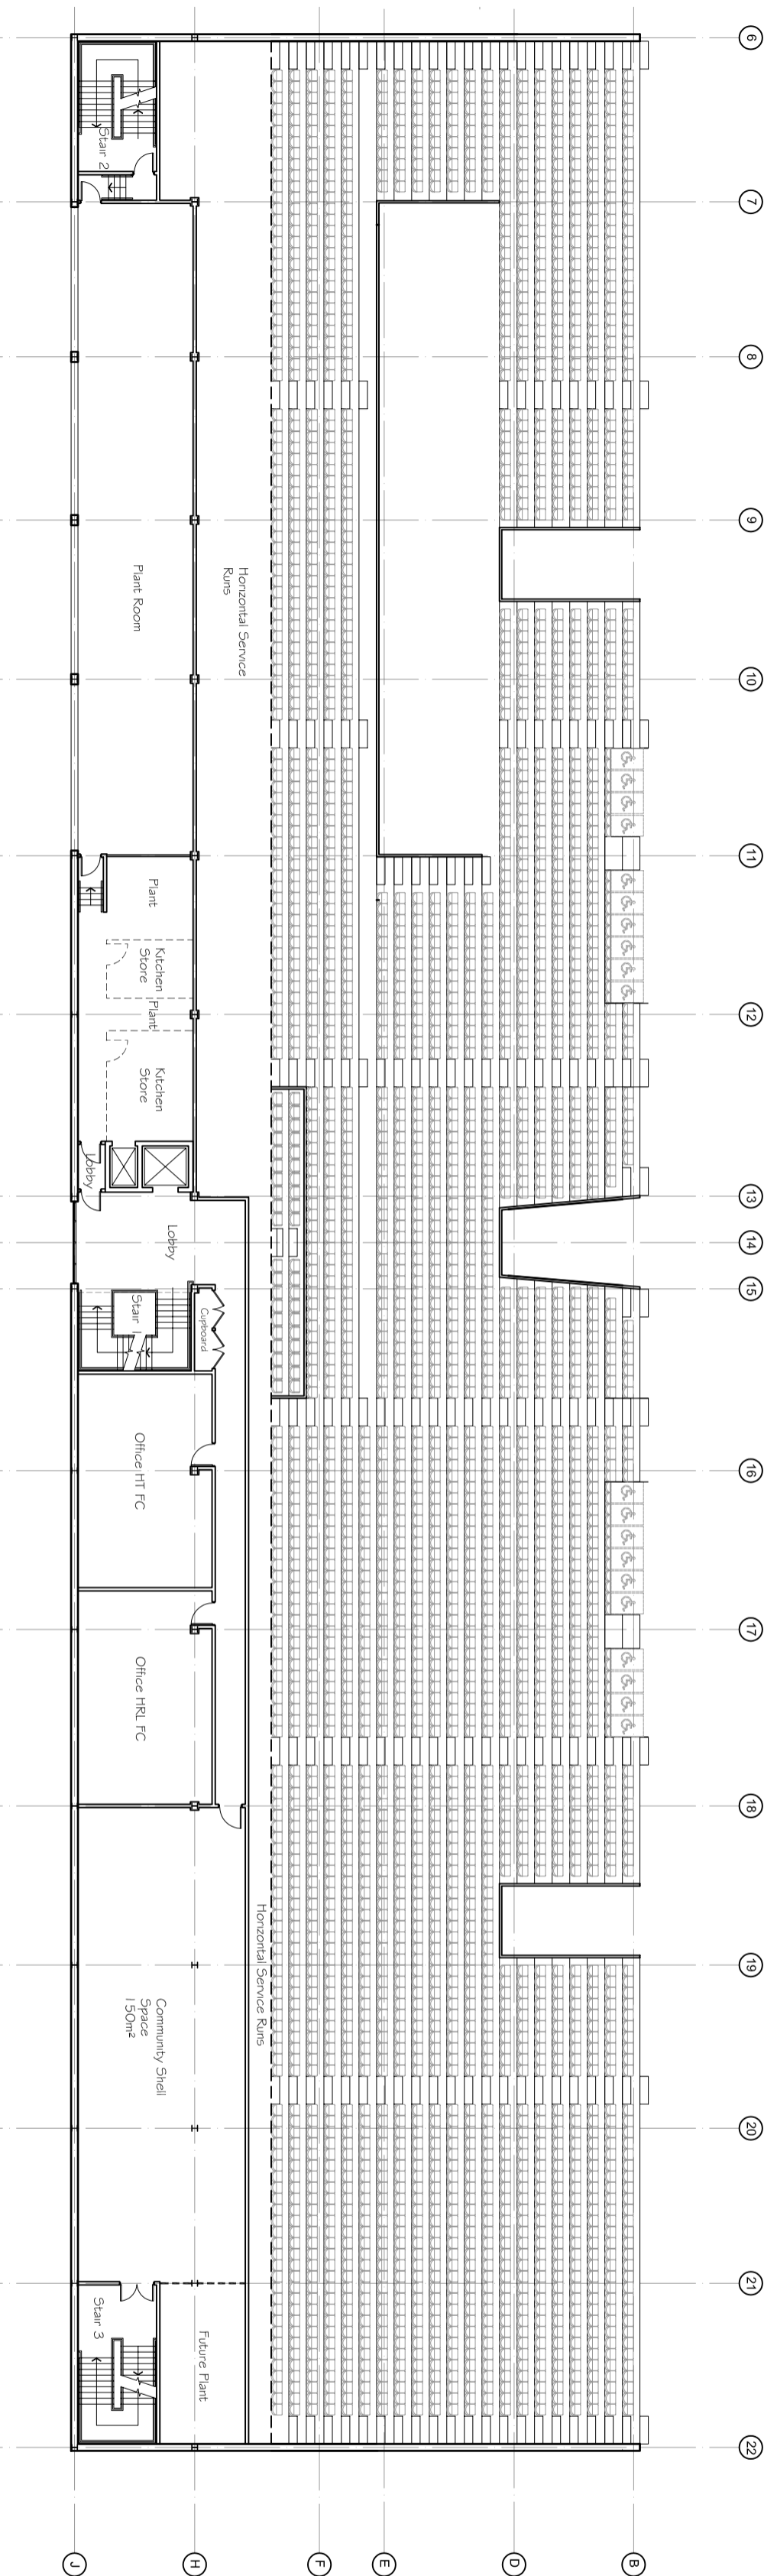

LEVEL 3

CLIENT
CALDERDALE BOROUGH COUNCIL
SHAY STADIUM TRUST

PROJECT TITLE
SHAY STADIUM, HALIFAX

DRAWING TITLE
LEVEL 3 AND LEVEL 4
GENERAL ARRANGEMENT

WARD MCHUGH ASSOCIATES LIMITED 2006
 Copyright in this document belongs to Ward McHugh Associates Limited and all rights in it are reserved by the owner from being copied, reprinted, translated or otherwise used in any form without the prior written consent of Ward McHugh Associates Limited.

DRIVERS JONAS
JPA
STACE

ARCHITECTS • PLANNERS
INTERIOR DESIGNERS

MONTEAGUE HOUSE
 294 CEMETERY ROAD
 SHEFFIELD S11 8FT
 TEL: 0114 268 3333
 FAX: 0114 268 3352
 E: info@jpa.co.uk
 W: www.jpa.co.uk

SCALE	1:250 @ A2
PROJECT NO.	7195
DRAWING NO.	102
REV.	P3