


This document should not be relied on or used in circumstances other than those for which it was prepared. Ward McHugh Associates accepts no responsibility for this document or any parts thereof if used in any way other than as intended. Do not scale from this drawing. All dimensions to be checked on site. Report any discrepancies immediately.

PRELIMINARY	<input checked="" type="checkbox"/>	TENDER		CONSTRUCTION
DRAWN	MO	DATE	OCT 07	
CHECKED BY	MO	DATE	OCT 07	
APPROVED BY	WJM	DATE	OCT 07	
CAD FILE NAME: p:\projects\7105\kward702				

Rev	Date	Description	Drawn	Checked	Approved
P1	25-10-07	First issue	MO	MO	WJM
P2	25-10-07	c-Values added, suspended ceiling details revised, wall destruction to be noted, door details, floor slab detailing to stadium roof amended.	MO	MO	WJM

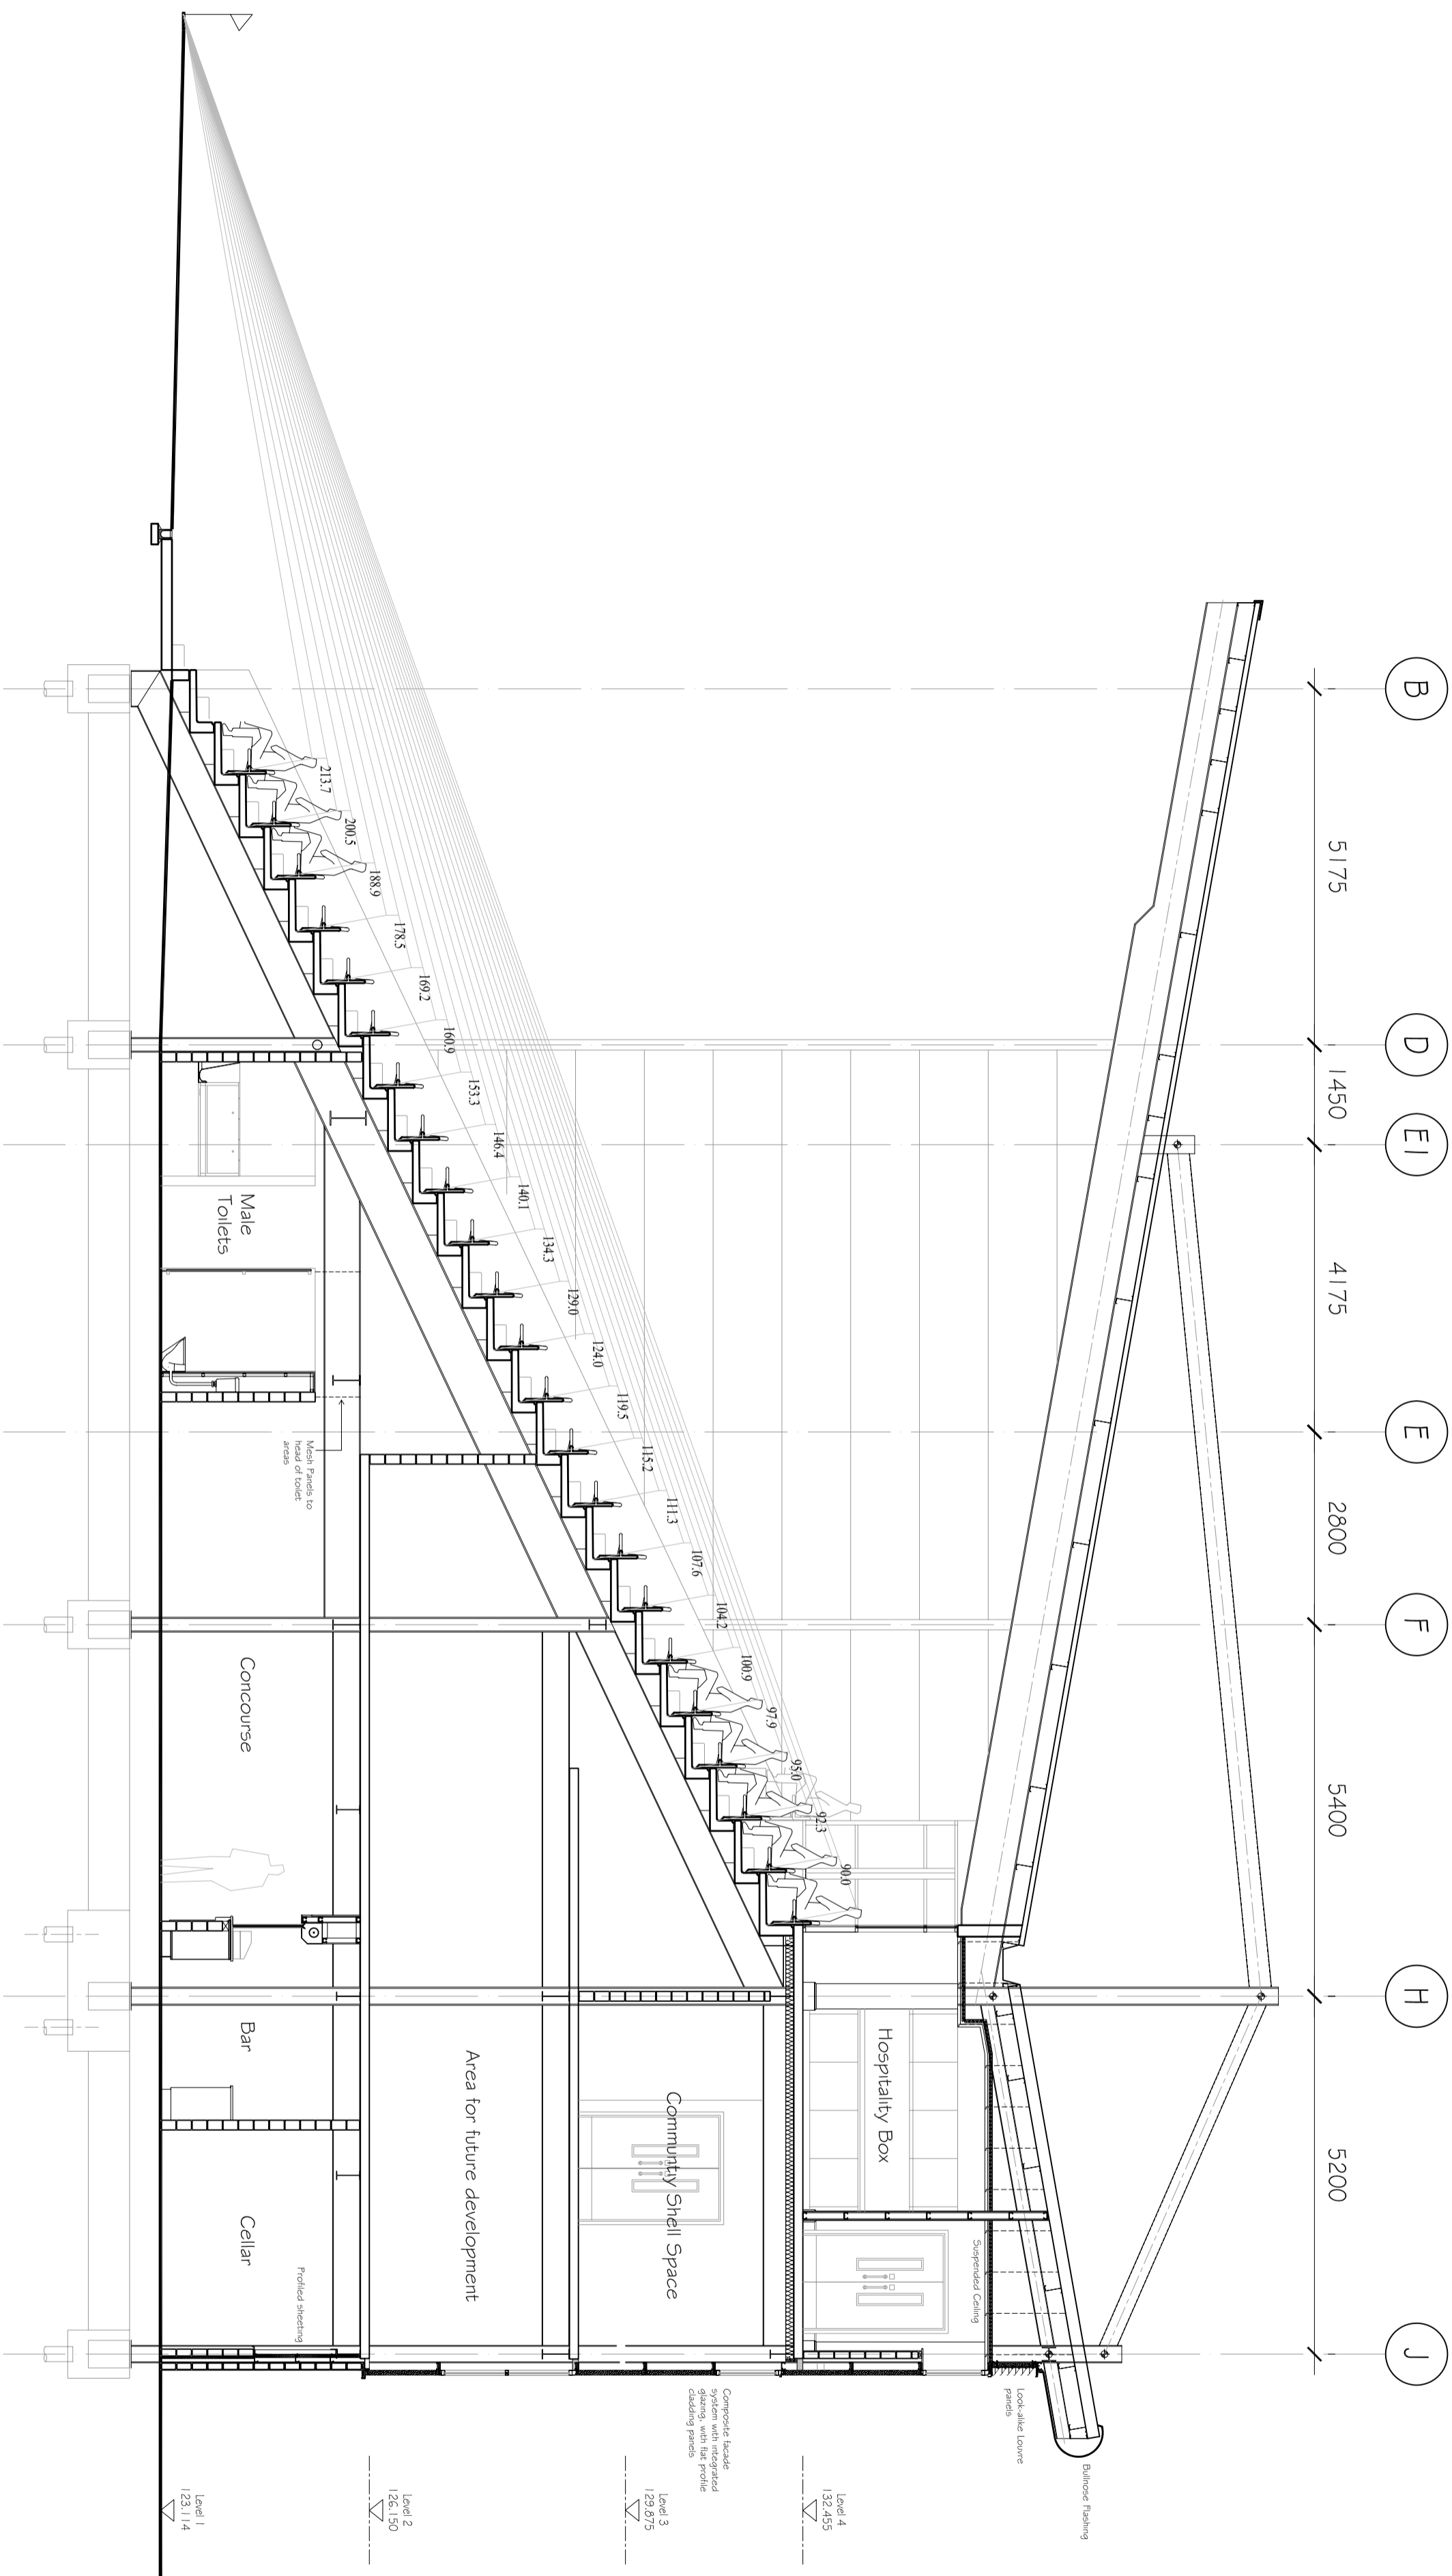

SECTION C-C

CLIENT
CALDERDALE BOROUGH COUNCIL
SHAY STADIUM TRUST

PROJECT TITLE
SHAY STADIUM, HALIFAX

DRAWING TITLE
SECTION C-C

© WARD MCHUGH ASSOCIATES LIMITED 2006
 Copyright in this document belongs to Ward McHugh Associates Limited and all rights in it are reserved by the owner from the date of issue. No part of this drawing may be copied, retransmitted or stored in a retrieval system without the prior written consent of Ward McHugh Associates Limited.

DRIVERS JONAS
JPA
STAGE

ARCHITECTS • PLANNERS
 INTERIOR DESIGNERS

MONIQUE HOUSE
 294 CEMETERY ROAD
 SHEFFIELD S11 8FT
 TEL: 0114 268 3352
 FAX: 0114 268 3355

SCALE
1:75 @ A2

PROJECT NO.	7195
DRAWING NO.	202
REV.	P2